


**Montana Fish,
Wildlife & Parks**

RAY KUHN'S BOUNDARY FENCE



FWP PROJECT #7155302

SHEET INDEX

1. Title Sheet
2. Boundary Fence Extents
3. Fencing Details

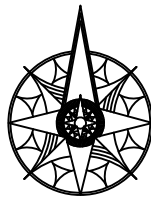

Montana Fish, Wildlife & Parks
Design & Construction
1522 Ninth Ave.
PO Box 200701
Helena, MT 59620-0701
406-841-4000 (ph)
406-841-4004 (fax)

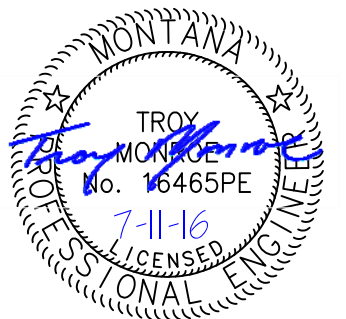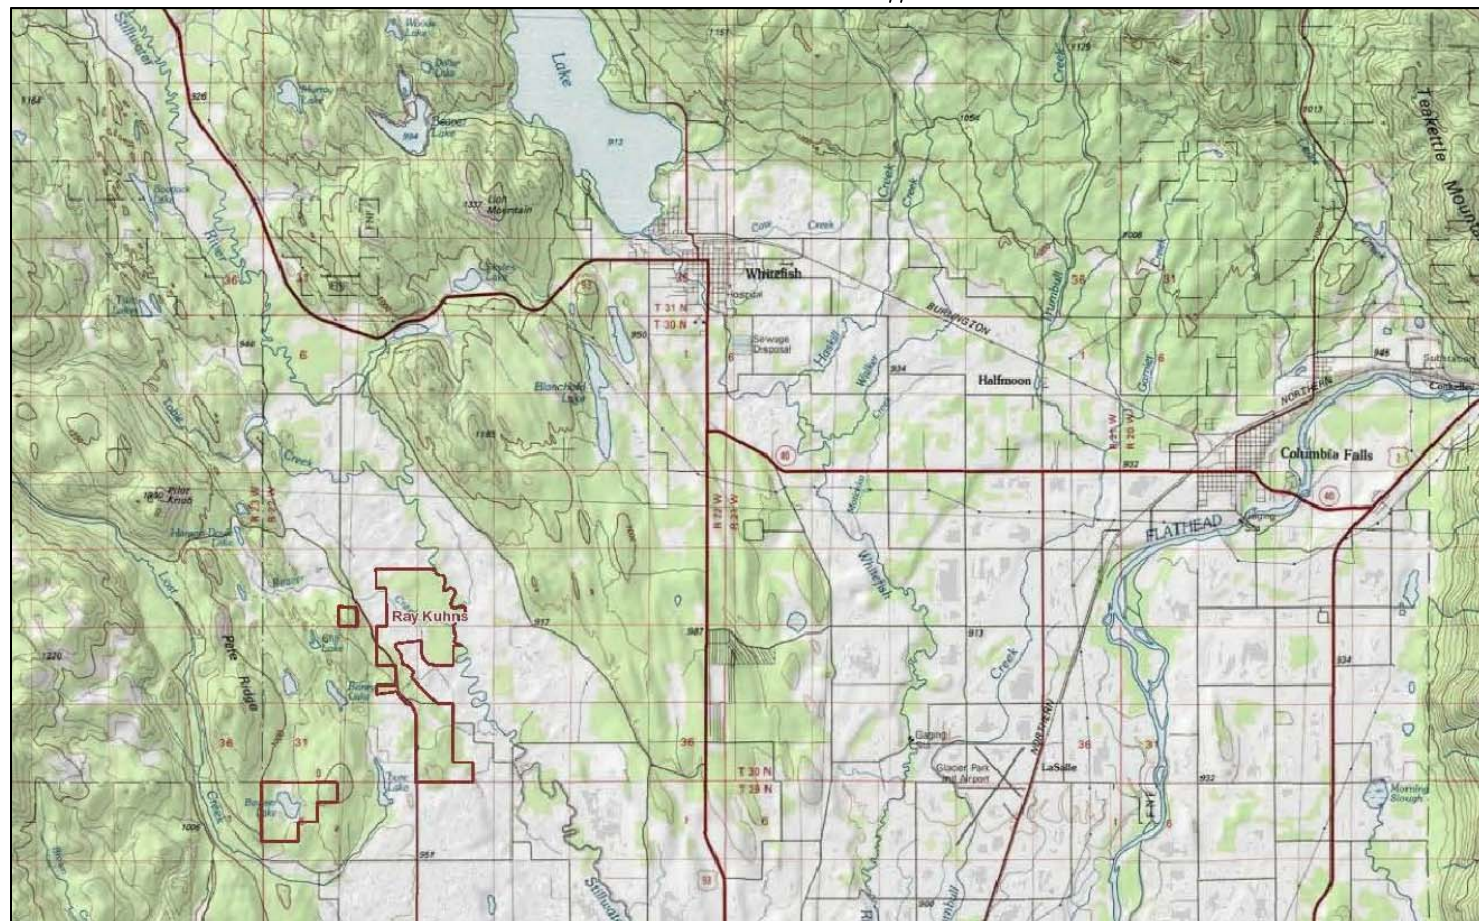


T. Monroe	7/2016				
DRAWN BY:	DATE:	REVISED BY:	DATE:	APPROVED BY:	DATE:
CHECKED BY:	DATE:	APPROVED BY:	DATE:	APPROVED BY:	DATE:












**Montana Fish,
Wildlife & Parks**

Title Sheet
Ray Kuhn's WMA (near Whitefish, MT)

SHEET: 1
of 3

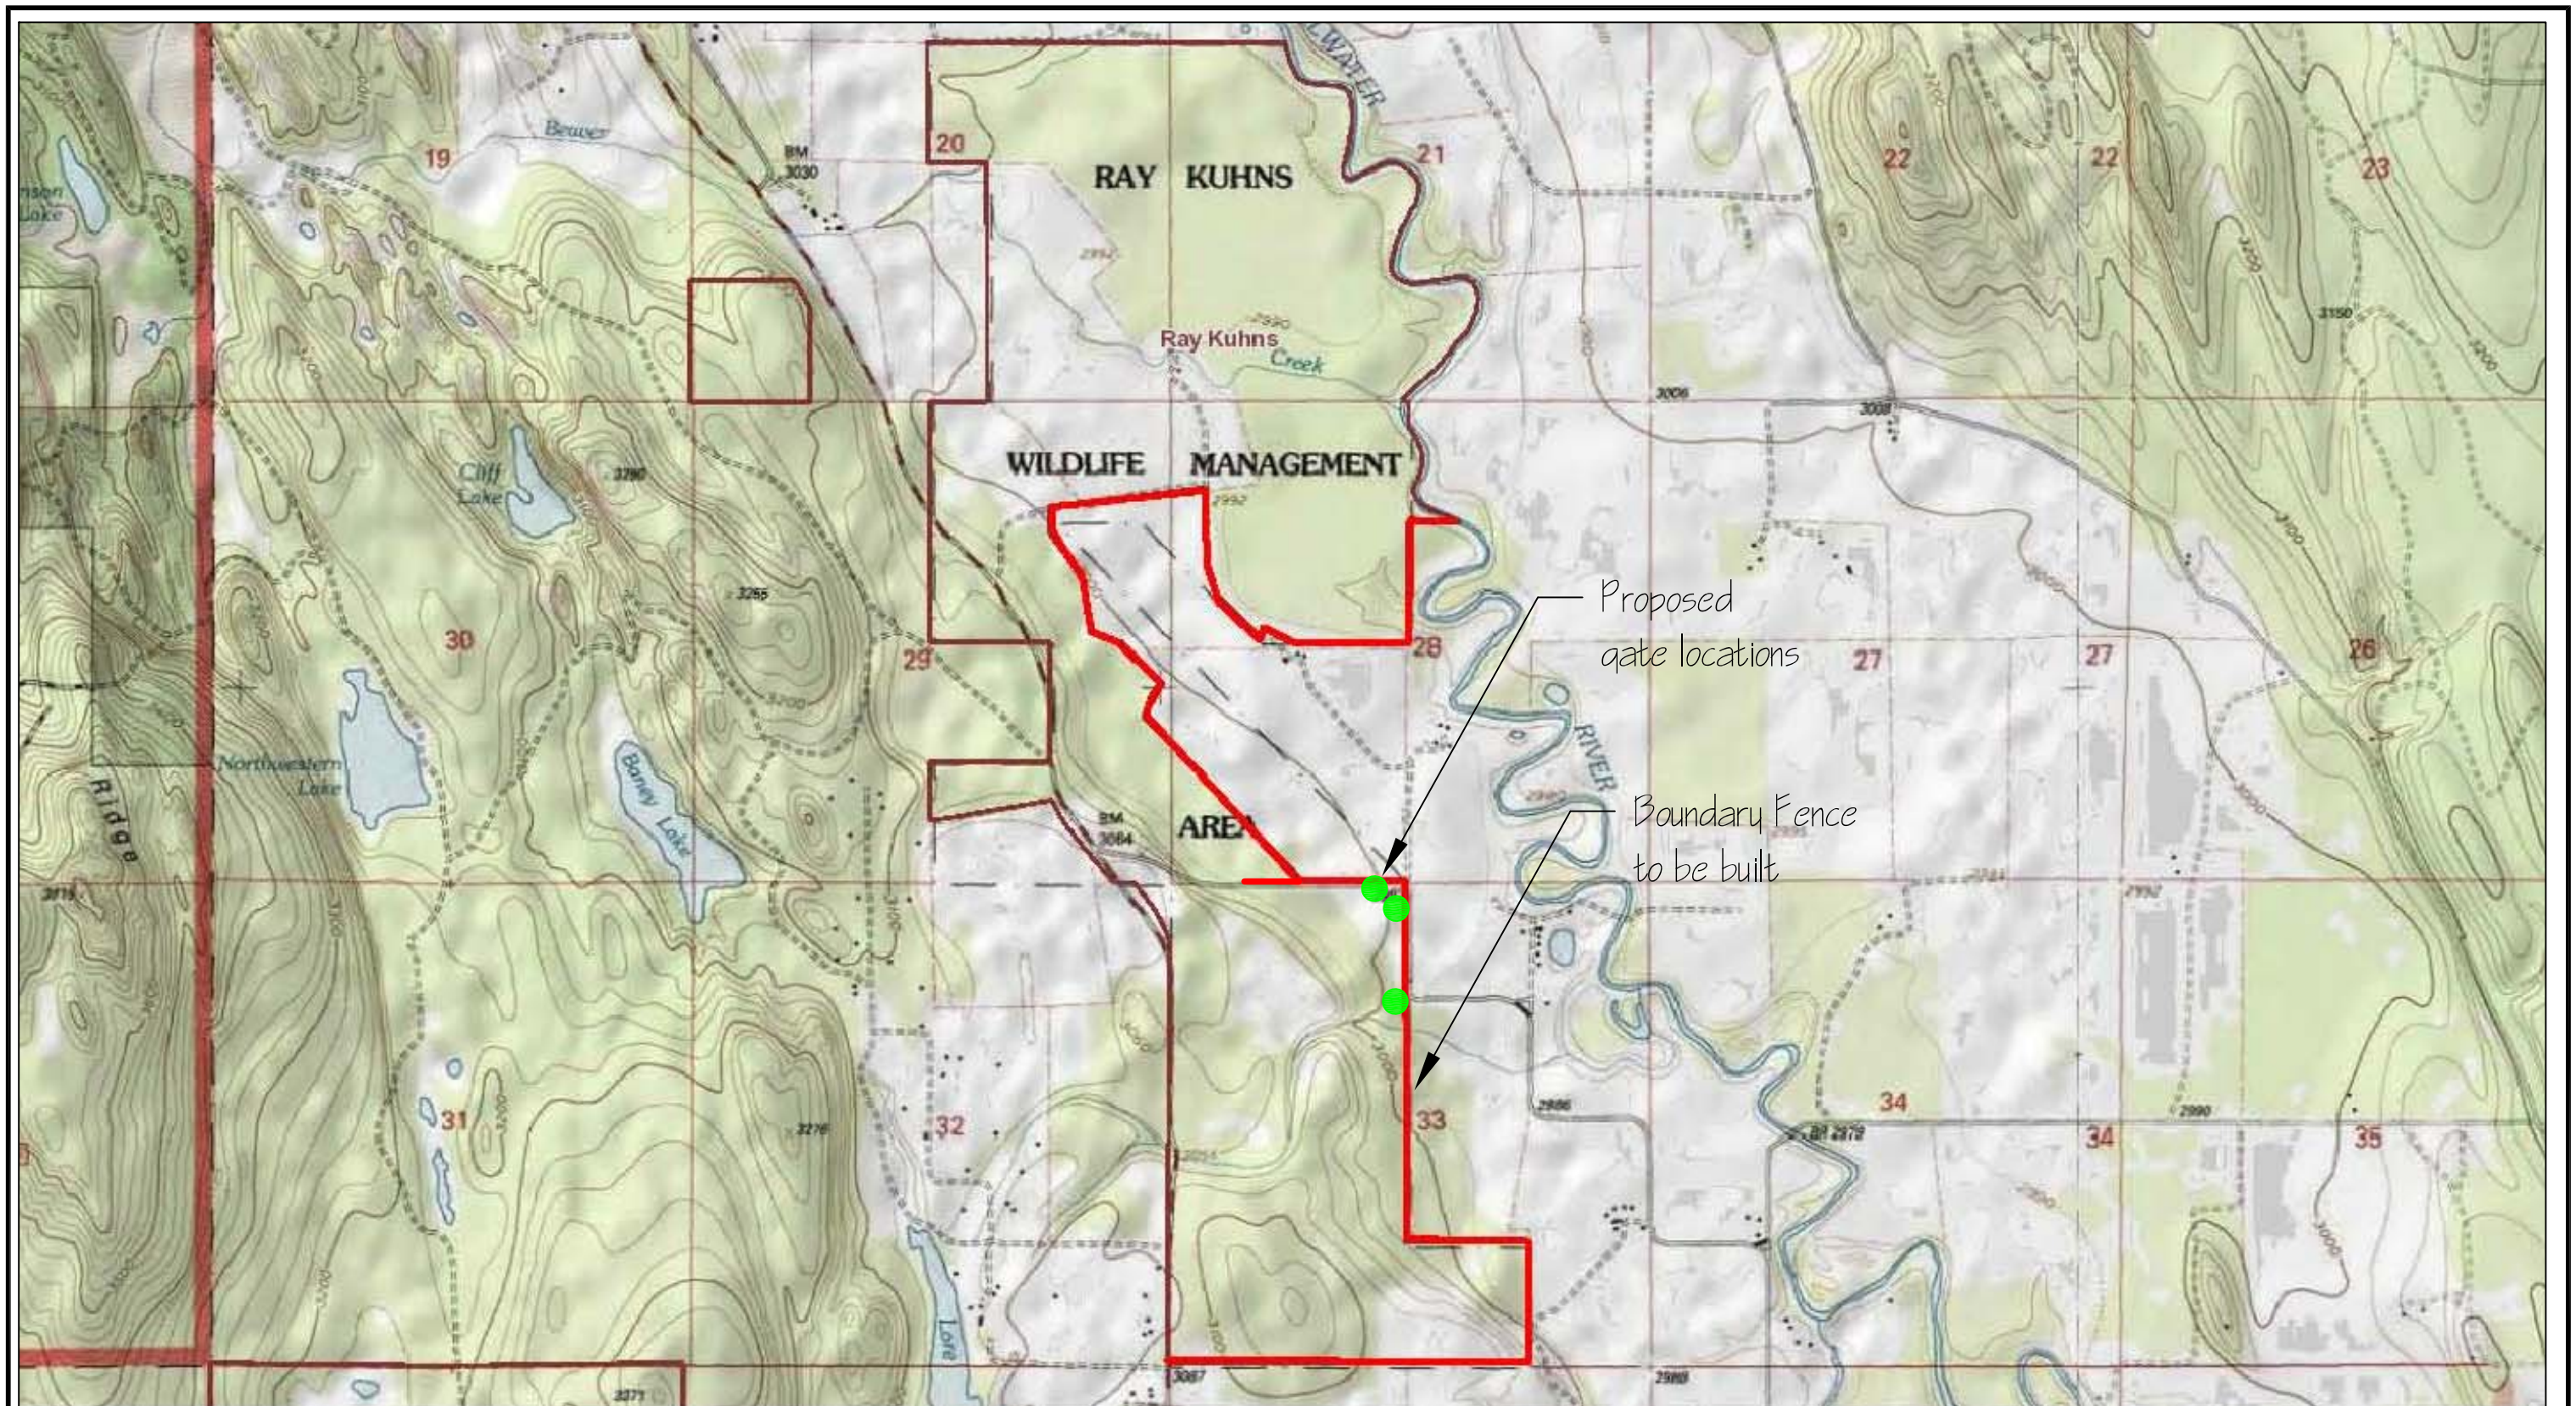

T. Monroe DRAWN BY:	7/2016 DATE:	REVISED BY:	DATE:	APPROVED BY:	DATE:	<div data-bbox="1087 1749 1227 1870" data-label="Image"> </div> <div data-bbox="1227 1757 1600 1858" data-label="Text"> <p>Montana Fish, Wildlife & Parks</p> </div> <div data-bbox="1616 1749 2679 1874" data-label="Section-Header"> <h2>Boundary Fence Extents Ray Kuhn's WMA (near Whitefish, MT)</h2> </div>		SHEET: 2 of 3	
CHECKED BY:	DATE:	APPROVED BY:	DATE:	APPROVED BY:	DATE:				

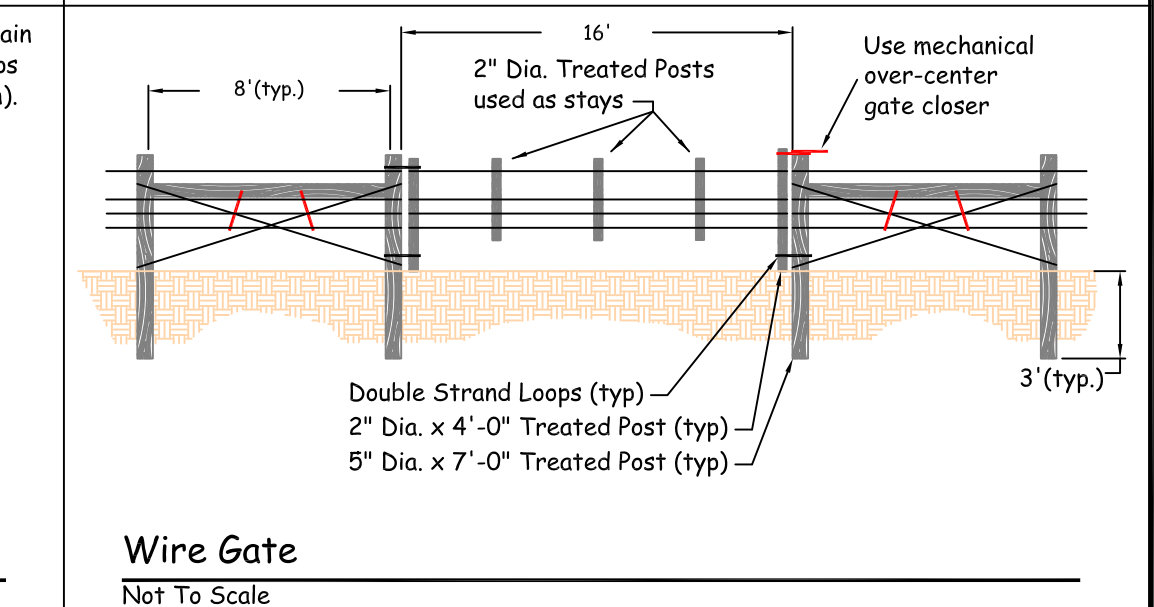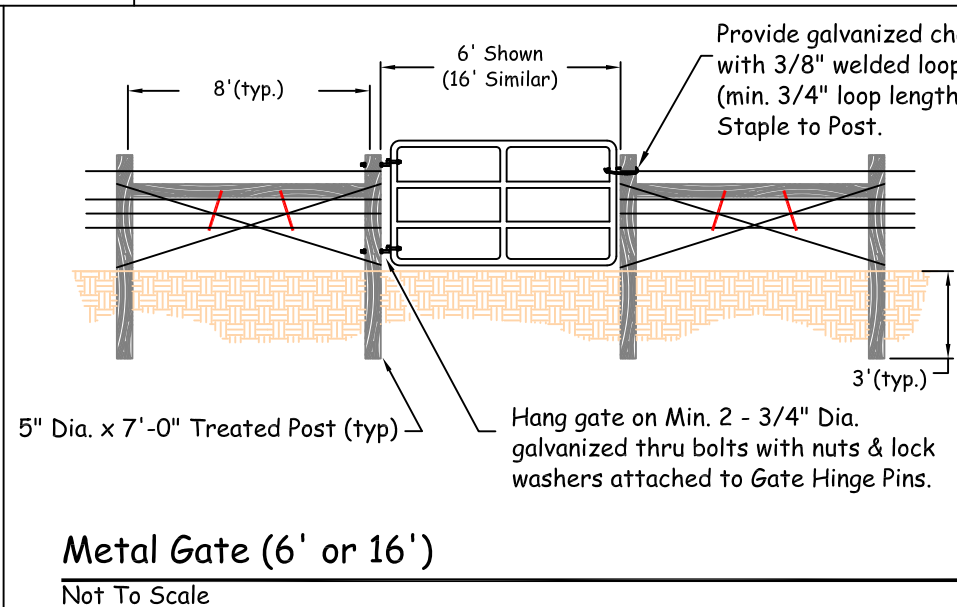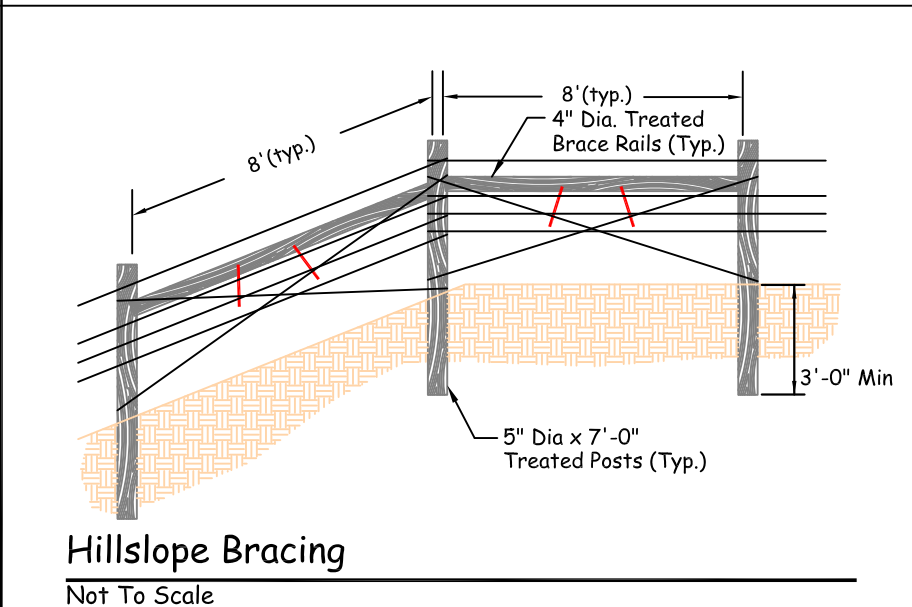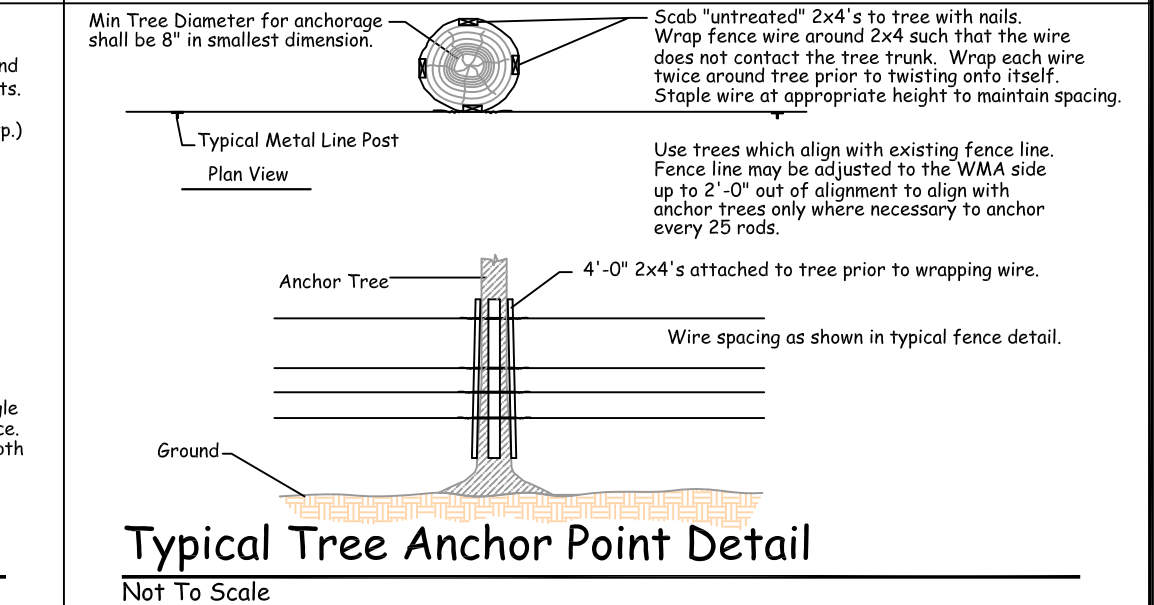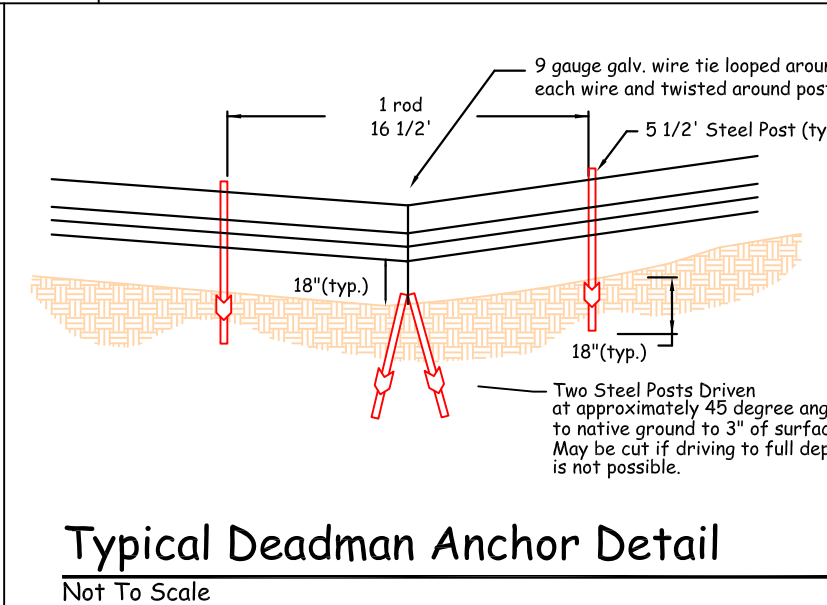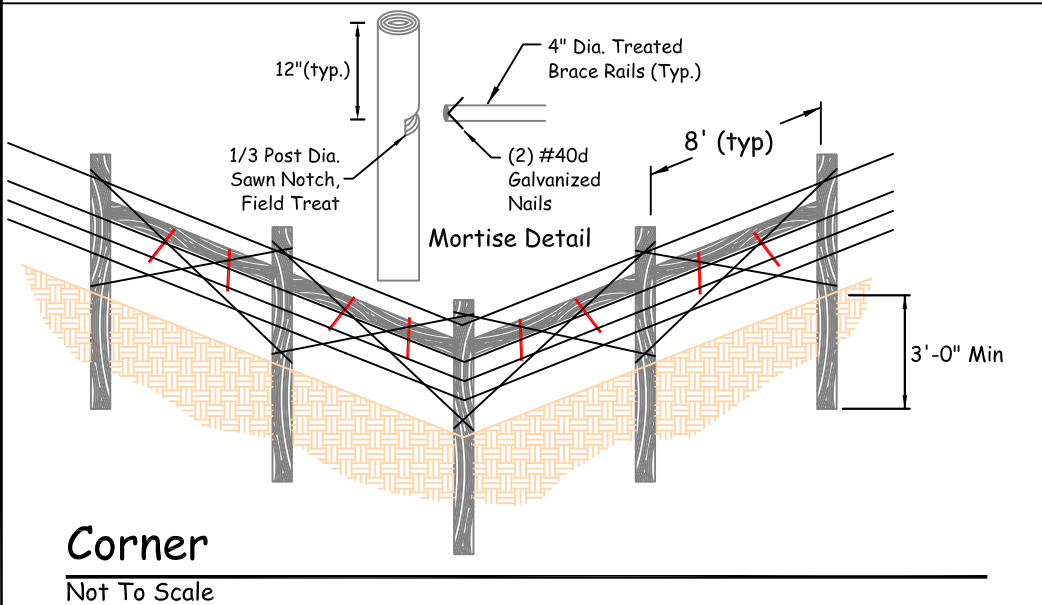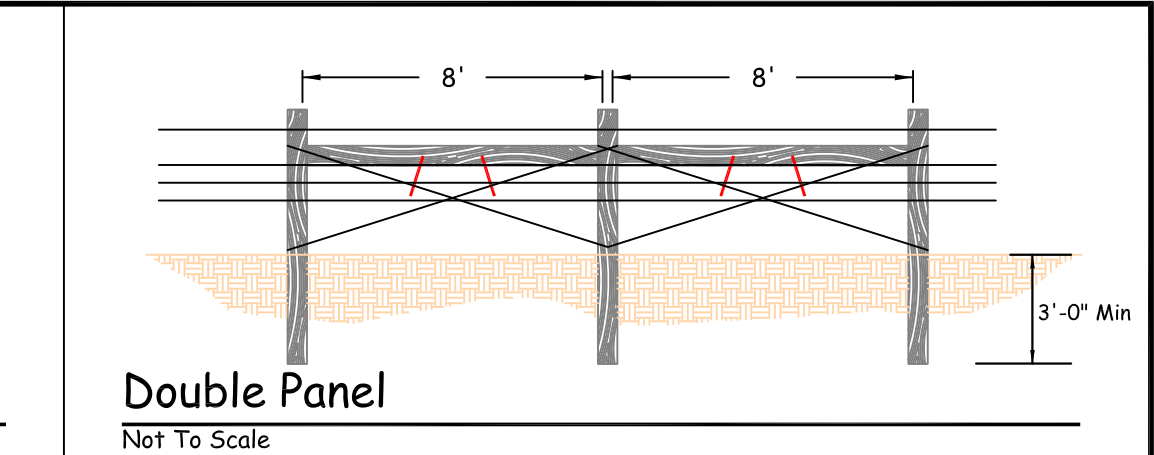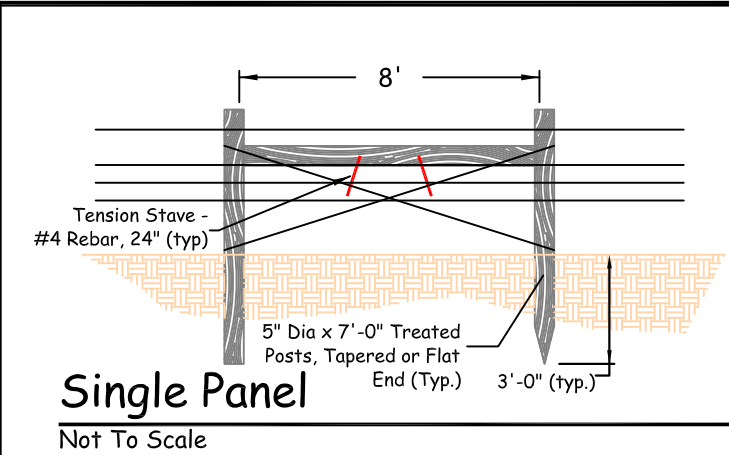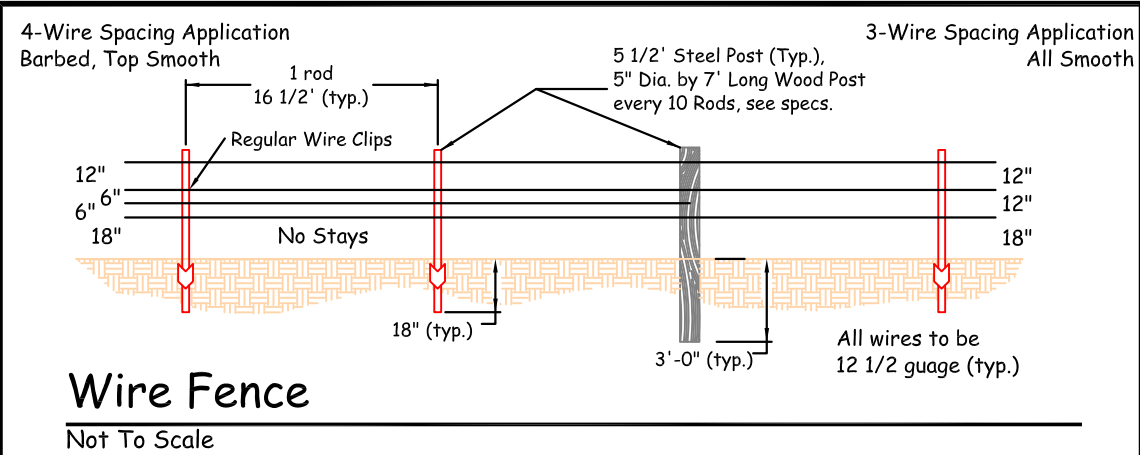

T. Monroe	4/2016				
DRAWN BY:	DATE:	REVISED BY:	DATE:	APPROVED BY:	DATE:
CHECKED BY:	DATE:	APPROVED BY:	DATE:	APPROVED BY:	DATE:



Montana Fish & Wildlife

Fencing Details
Ray Kuhn's WMA (near Whitefish, MT)

SHEET: **3**
of **3**